


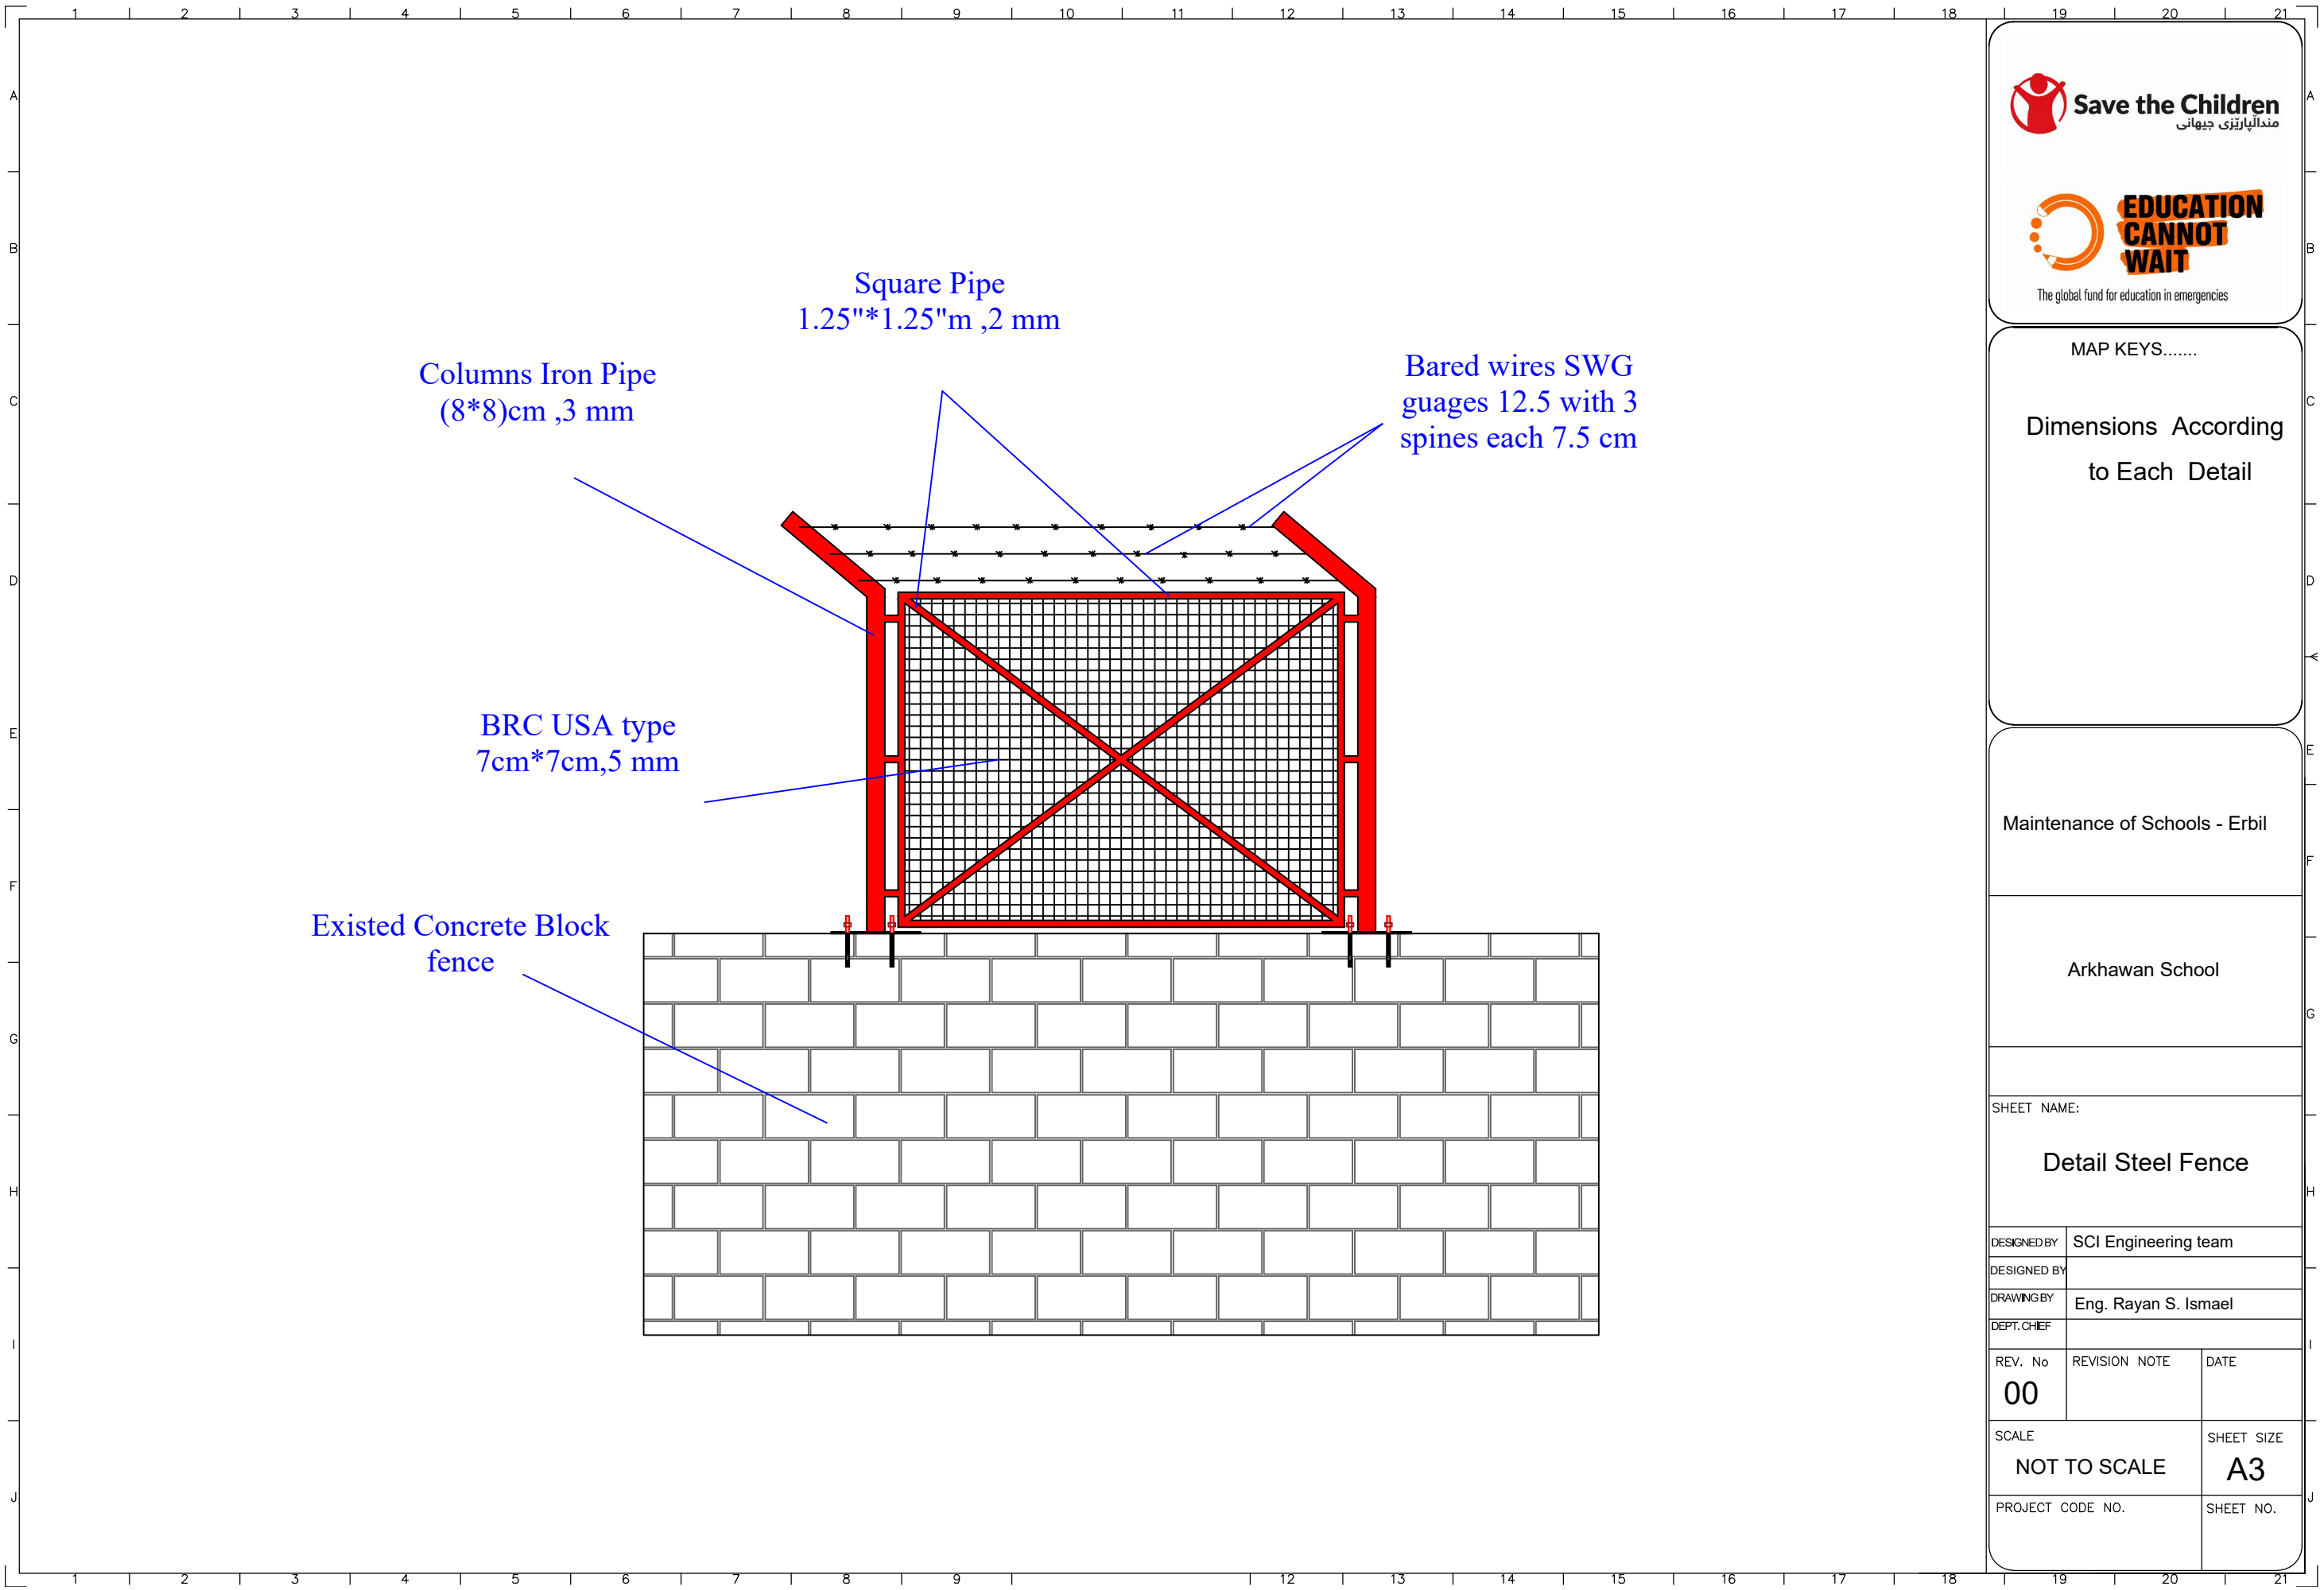

**Save the Children**
مندالپارێزی جیهانی

**EDUCATION
CANNOT
WAIT**
The global fund for education in emergencies

MAP KEYS.....

Dimensions According
to Each Detail

Maintenance of Schools - Erbil

Arkhawan School

SHEET NAME:

Detail Steel Fence

DESIGNED BY	SCI Engineering team	
DESIGNED BY		
DRAWINGBY	Eng. Rayan S. Ismael	
DEPT.CHIEF		
REV. No	REVISION NOTE	DATE
00		
SCALE		SHEET SIZE
NOT TO SCALE		A3
PROJECT CODE NO.		SHEET NO.