


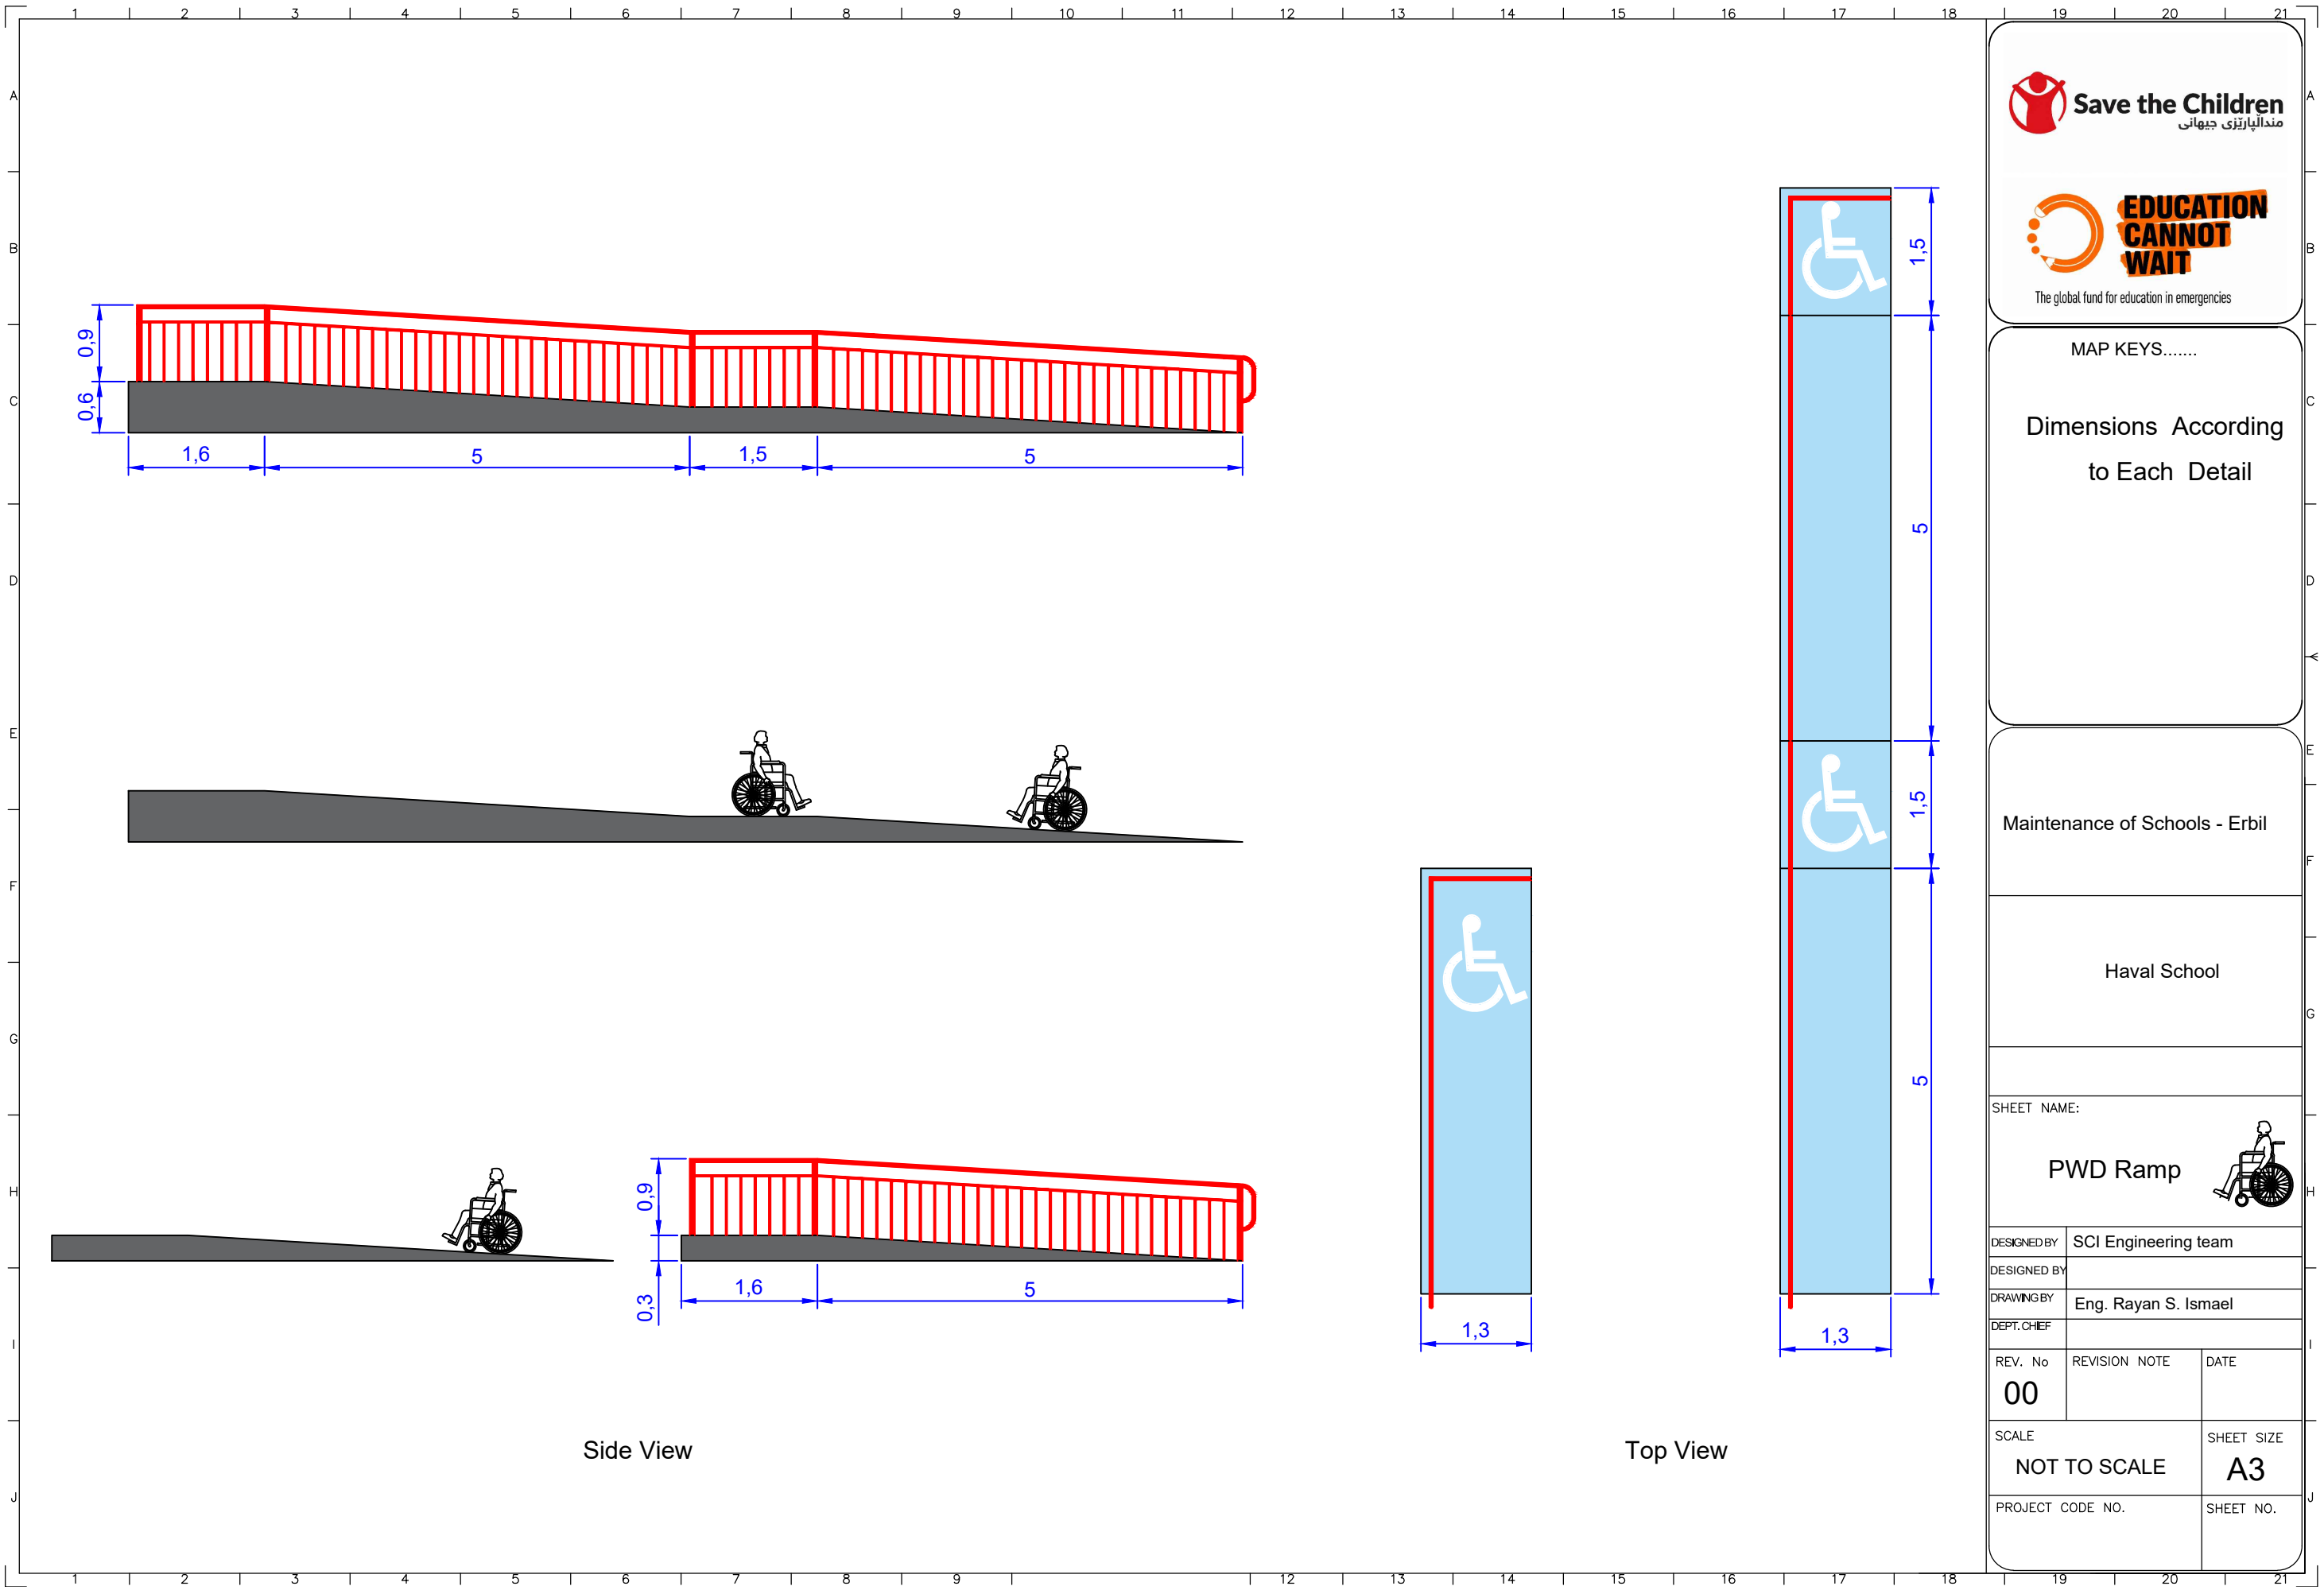

Side View

Top View



MAP KEYS.....

Dimensions According
to Each Detail

Maintenance of Schools - Erbil

Haval School

SHEET NAME:

PWD Ramp



DESIGNED BY SCI Engineering team

DESIGNED BY

DRAWINGBY Eng. Rayan S. Ismael

DEPT.CHIEF

REV. No

00

REVISION NOTE

DATE

SCALE

NOT TO SCALE

SHEET SIZE

A3

PROJECT CODE NO.

SHEET NO.