


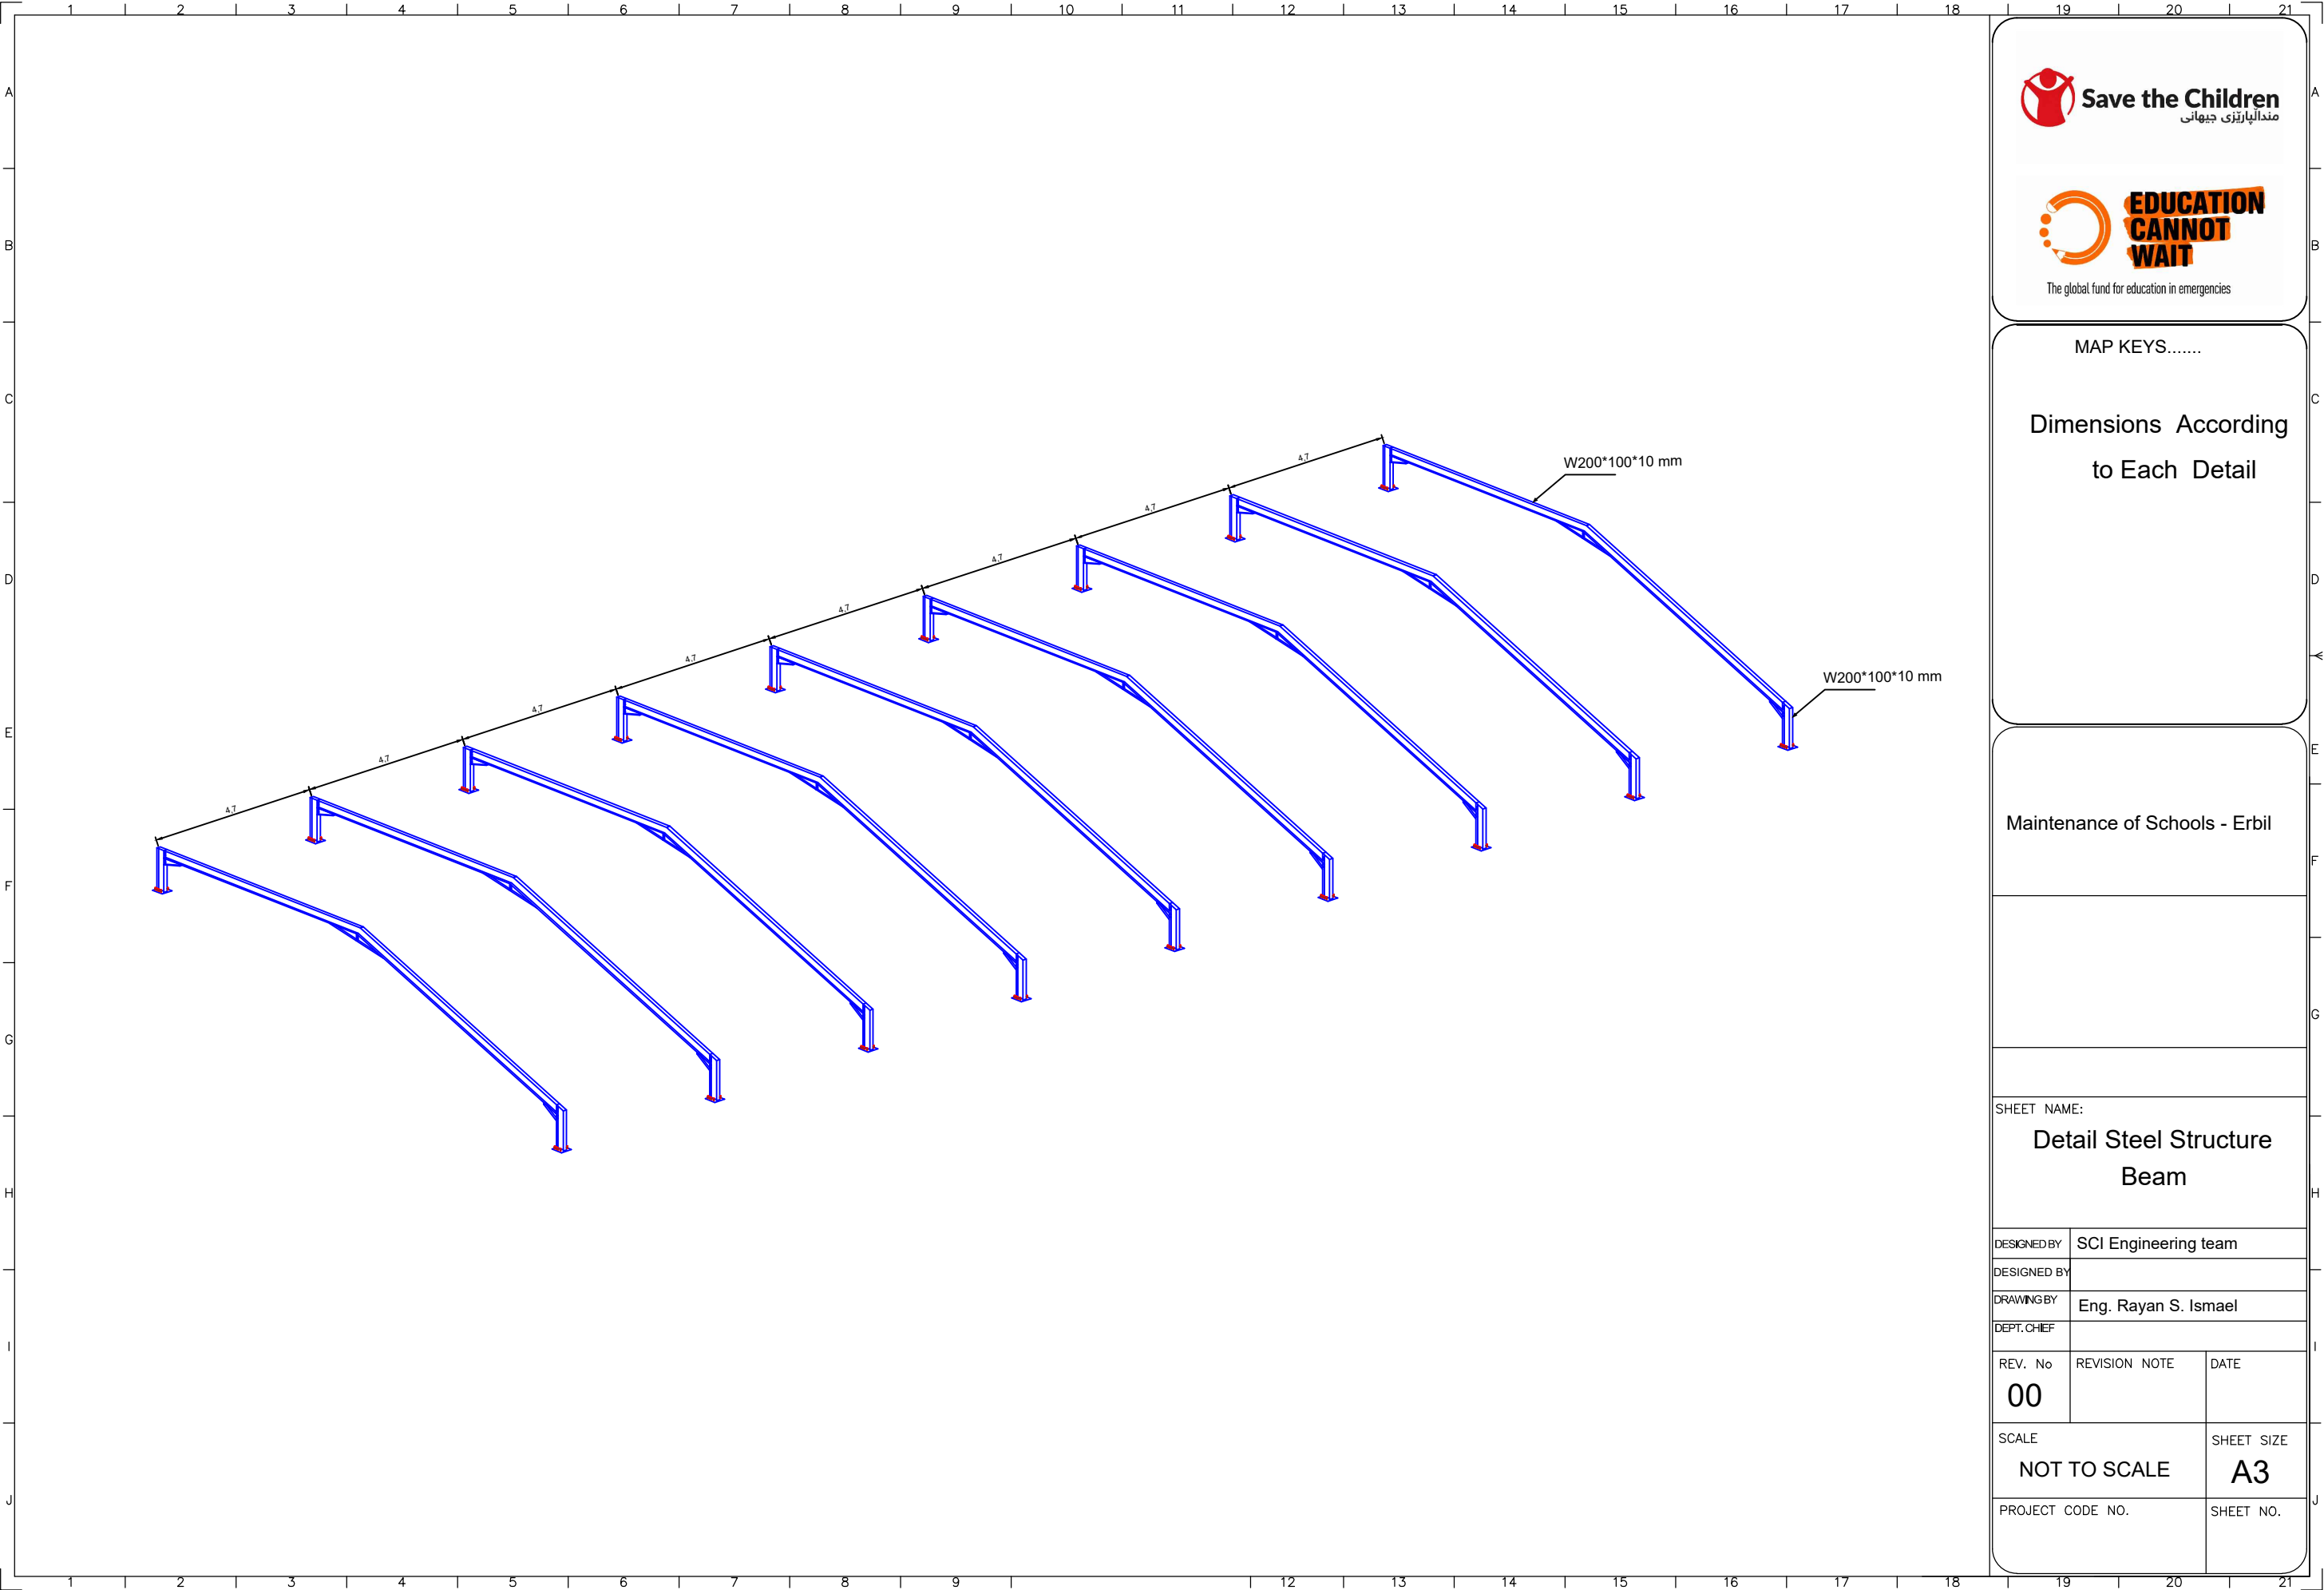

MAP KEYS.....

Dimensions According
to Each Detail

Maintenance of Schools - Erbil

SHEET NAME:
**Detail Steel Structure
Beam**

DESIGNED BY	SCI Engineering team	
DESIGNED BY		
DRAWINGBY	Eng. Rayan S. Ismael	
DEPT.CHIEF		

REV. No	REVISION NOTE	DATE
00		

SCALE	SHEET SIZE
NOT TO SCALE	A3

PROJECT CODE NO.	SHEET NO.
------------------	-----------