



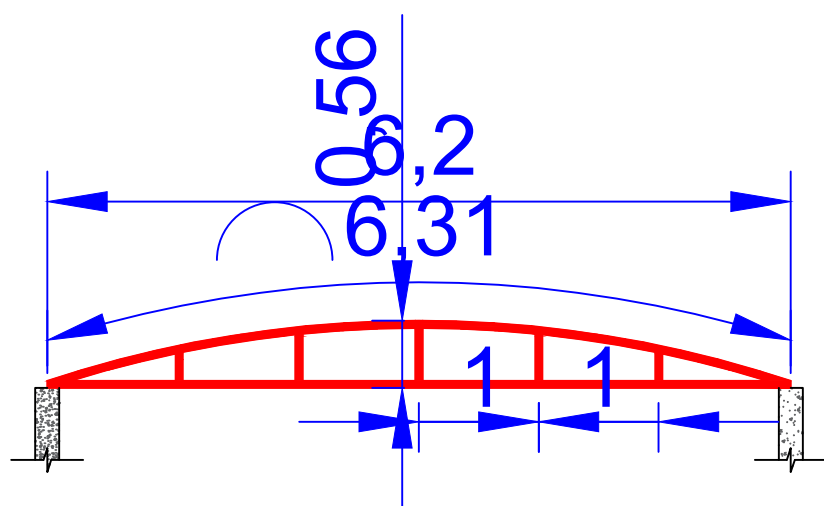

Sec. A - A

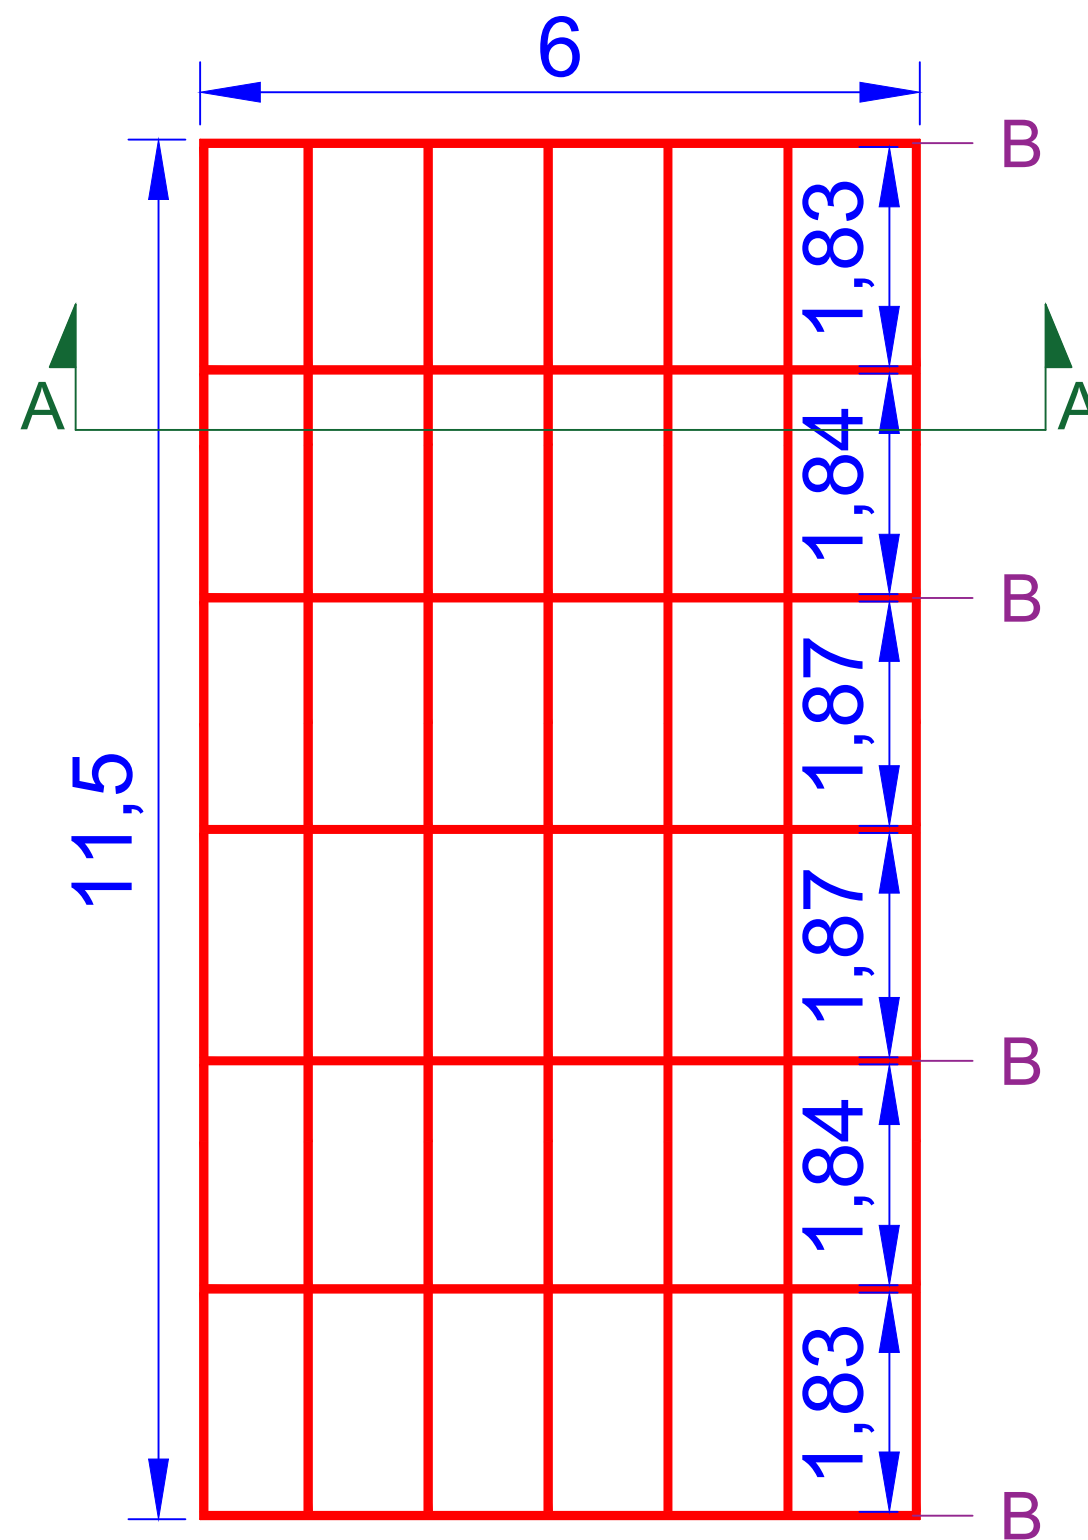

Top View



MAP KEYS.....

Dimensions According
to Each Detail

Maintenance of Schools - Erbil

Sky Light

Sivan Schools

SHEET NAME:
Detail Steel Structure
(inner court yard)
Beam & Top View

DESIGNED BY: SCI Engineering team

DESIGNED BY:

DRAWING BY: Eng. Rayan S. Ismael

DEPT. CHIEF:

REV. No	REVISION NOTE	DATE
00		

SCALE	SHEET SIZE
NOT TO SCALE	A3

PROJECT CODE NO.	SHEET NO.