


Garden located at the front section of the school
Dimensions: 45 x 3 m²

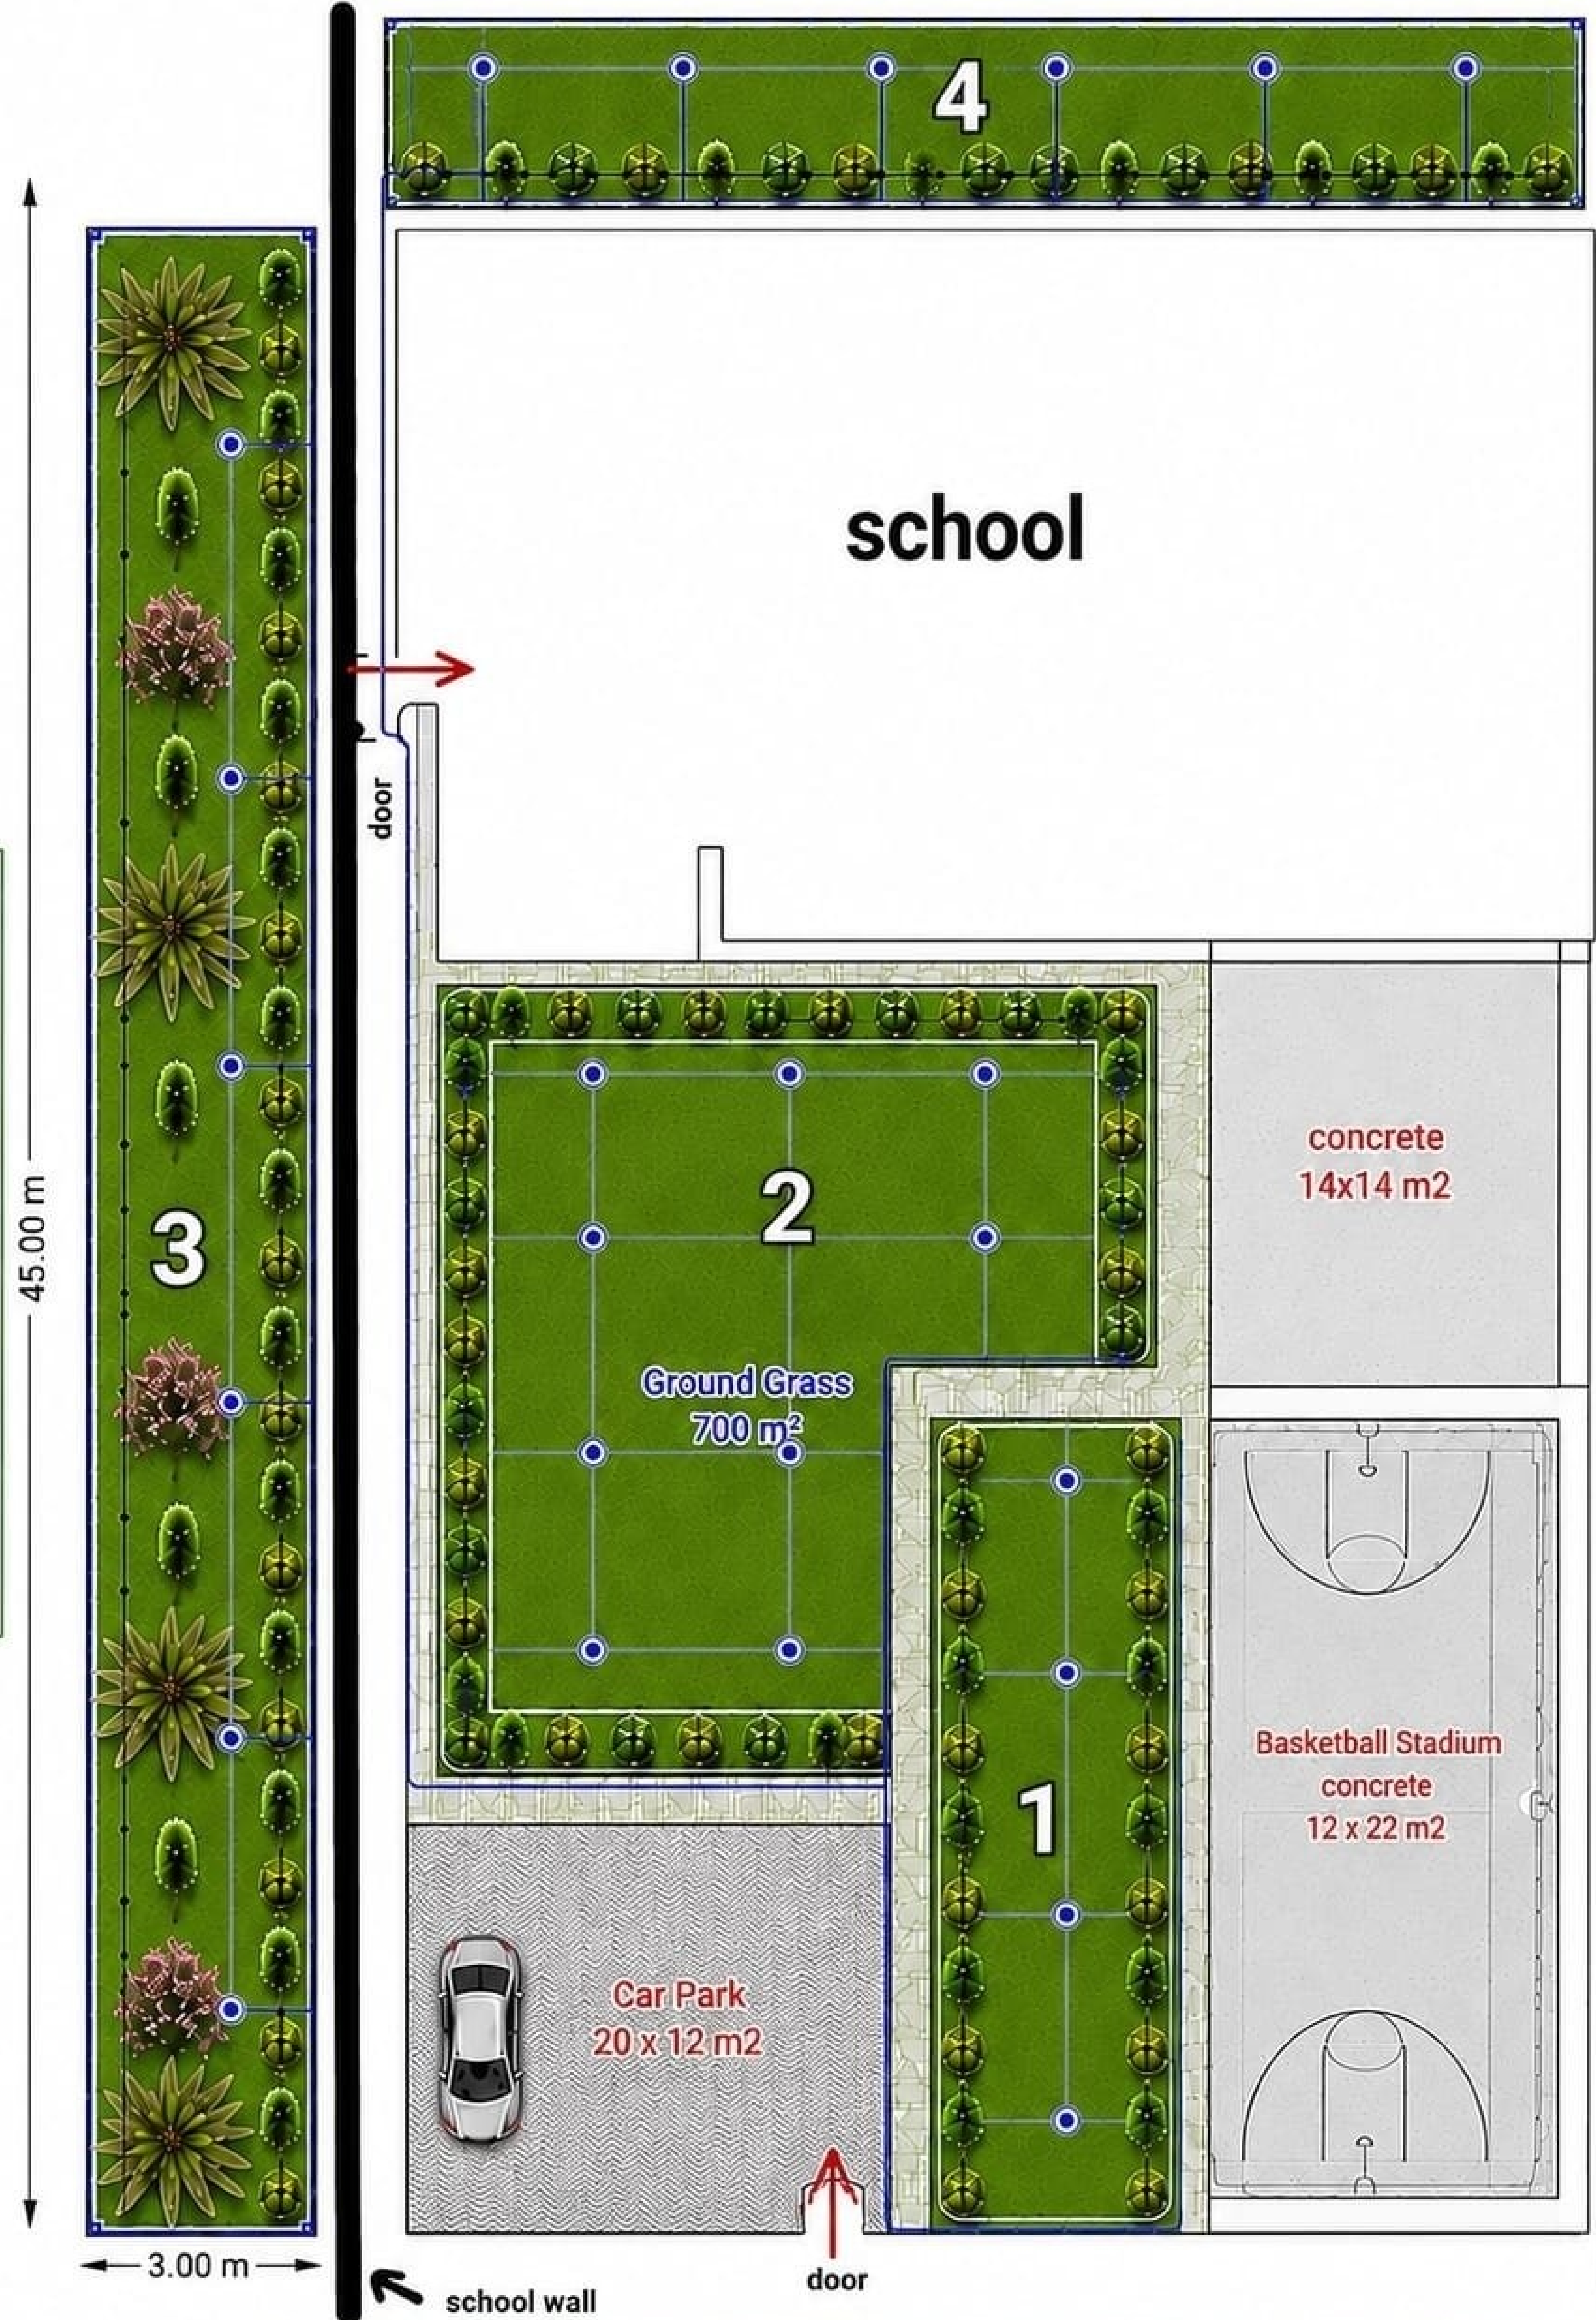

LEGEND

- Boxwood Tree
- Soya Tree (2 m height)
- Ornamental Tree
- White Plastic Border Edging (160 m)
- Grass Area
- Concrete Area
- Concrete (Car Park)
- Concrete (Basketball)
- Pop-up Sprinkler Head
- Mainline (PVC)
- Drip Line (For Trees)

PLANT SCHEDULE & QUANTITY

60	Boxwood Trees (Medium)
40	Soya Trees (2 m height)
	• 20 General
	• 20 In Pattern

IRRIGATION SYSTEM (Zones 1, 2, 3, 4)

- Pop-up Sprinkler Head
- Mainline (PVC)
- Drip Line (GR)

- NOTES:**
- Irrigation system for zones 1, 2, 3, and 4 only.
 - Pop-up sprinklers for grass areas.
 - Drip irrigation for all trees and plants.
 - High quality materials and full installation.

SUMMARY OF ZONES

Zone 1 (Strip):	~ (10 x 26) m ² = 260 m ²
Zone 2 (Main Grass):	~700 m ²
Zone 3 (Left Garden):	(45 x 3) m ² = 135 m ²
Zone 4 (Front Garden):	(26 x 7) m ² = 175 m ²

